


Project Navigator, Ltd. Consults on the Development of Rack Mounted, Photovoltaic Solar Power Installations on Closed Landfills



Landfill Deck Located, PV Solar Installation
(Optimum if >10 Acres and <3% Slope)

Solar Racks

Solar racking is anchored in weighted footings. Footings exert a low load on the cover, ensuring no cap penetration.

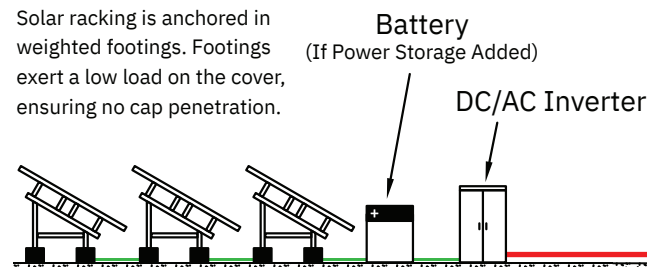

Horizontal Landfill Gas Collection System

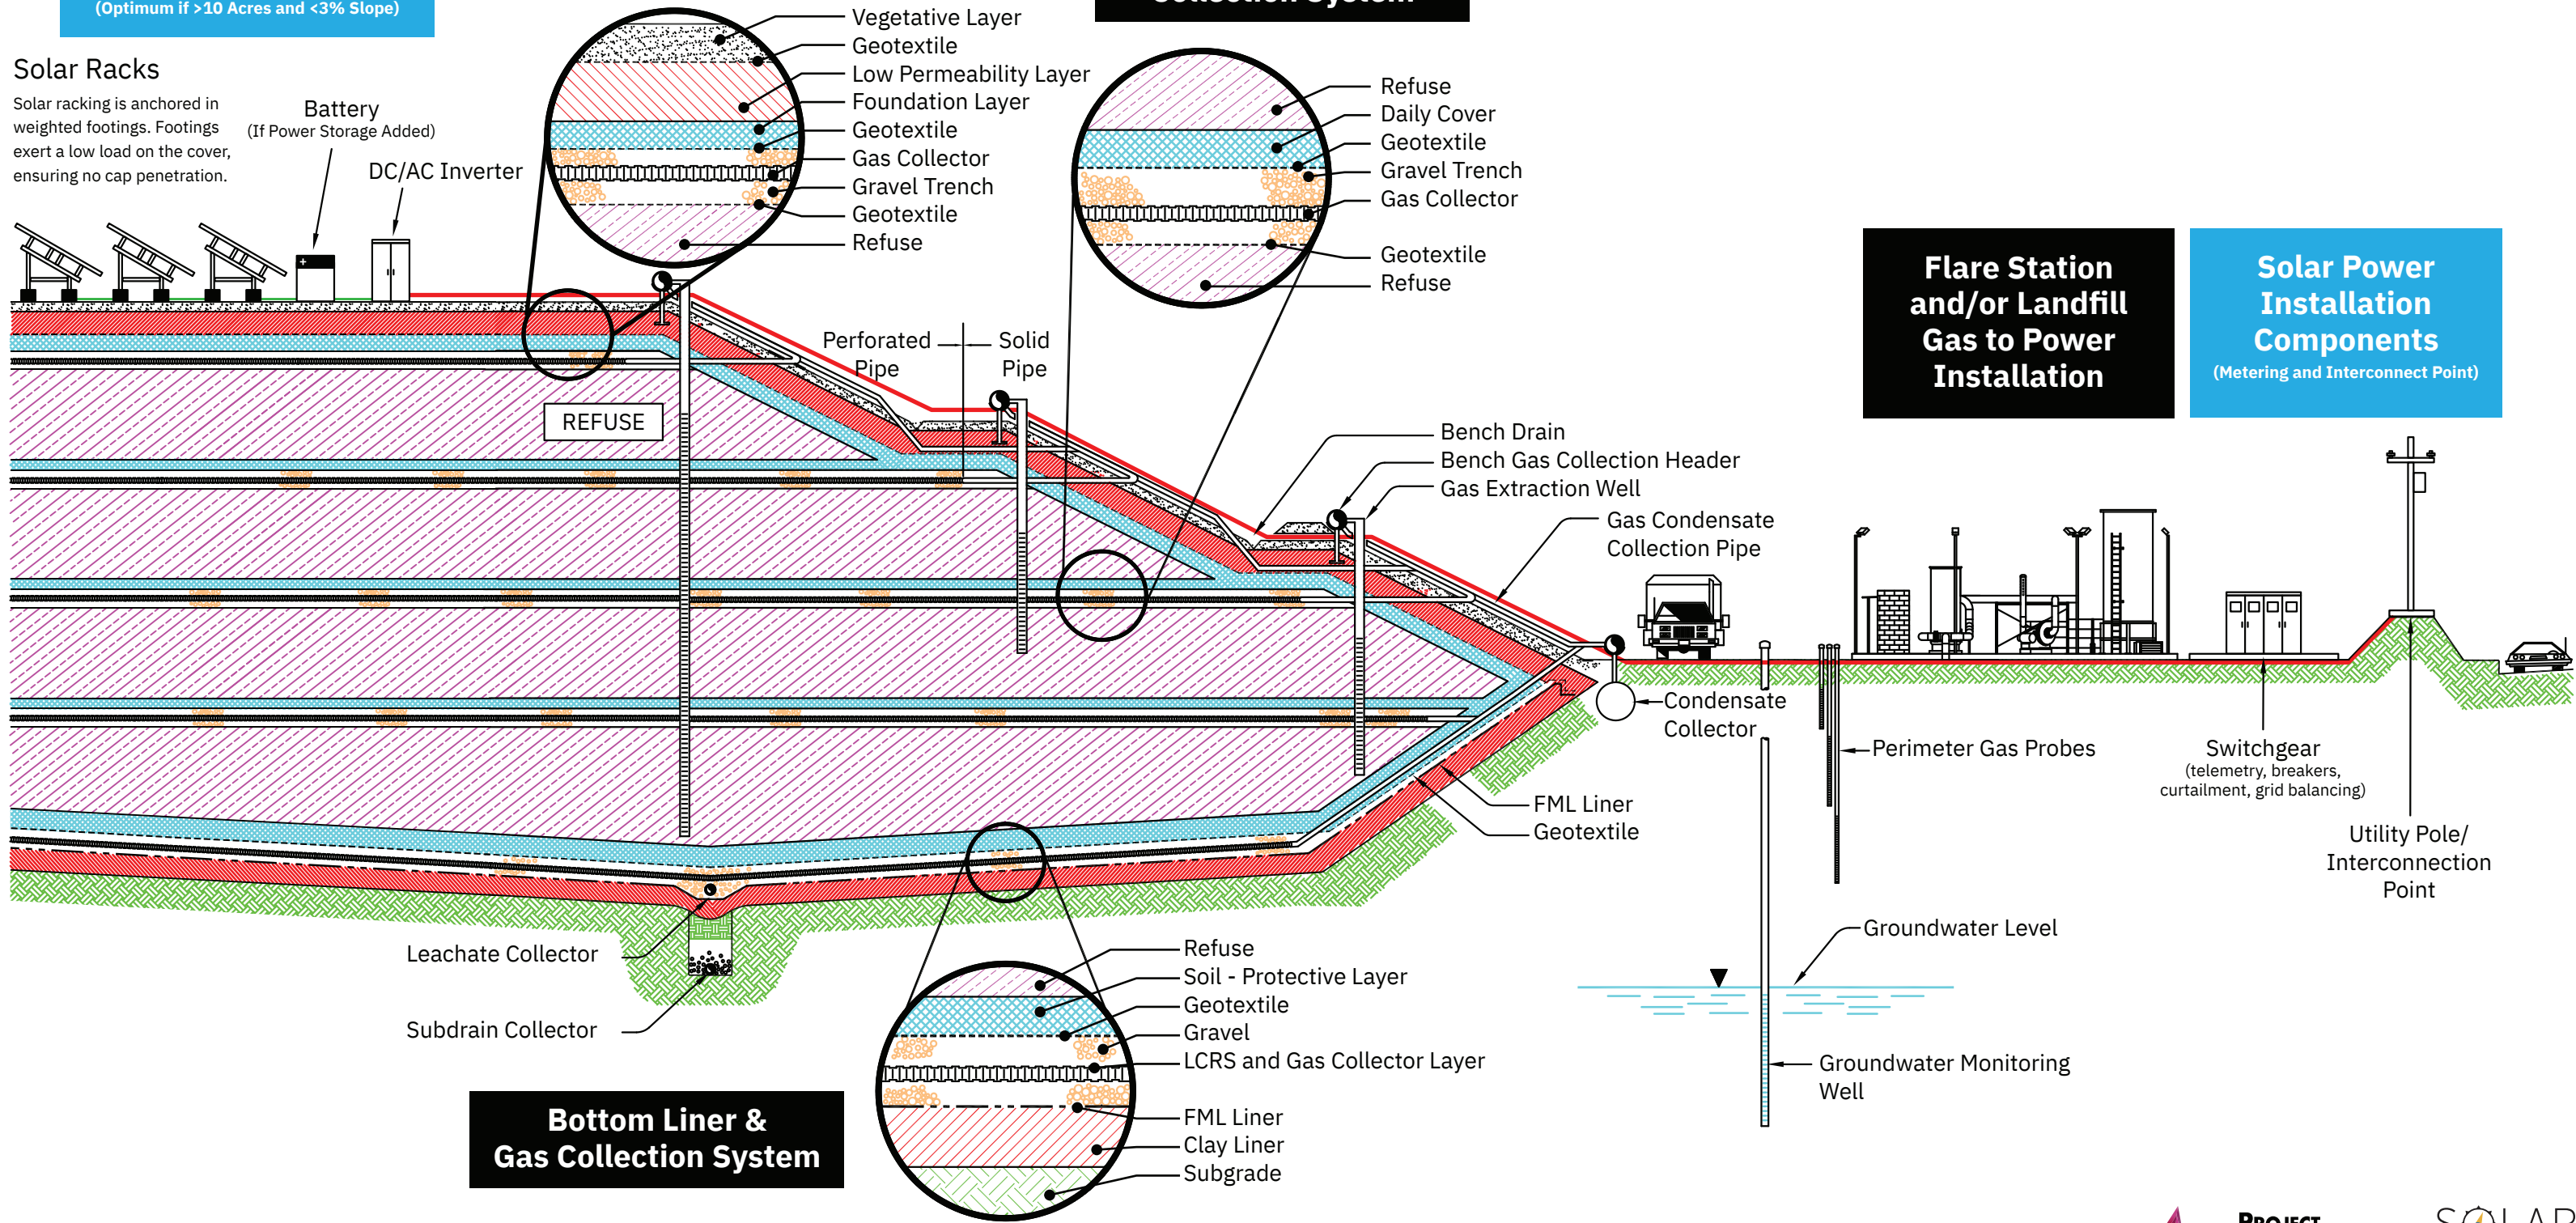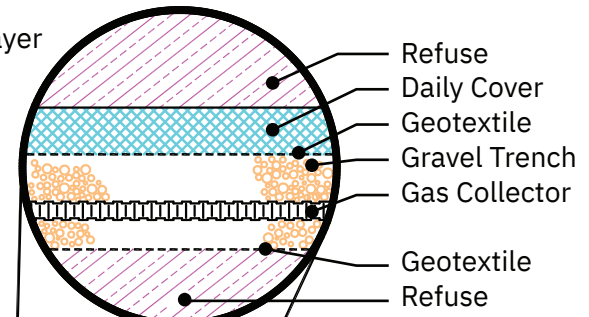

Flare Station and/or Landfill Gas to Power Installation

Solar Power Installation Components
(Metering and Interconnect Point)

Bottom Liner & Gas Collection System

